


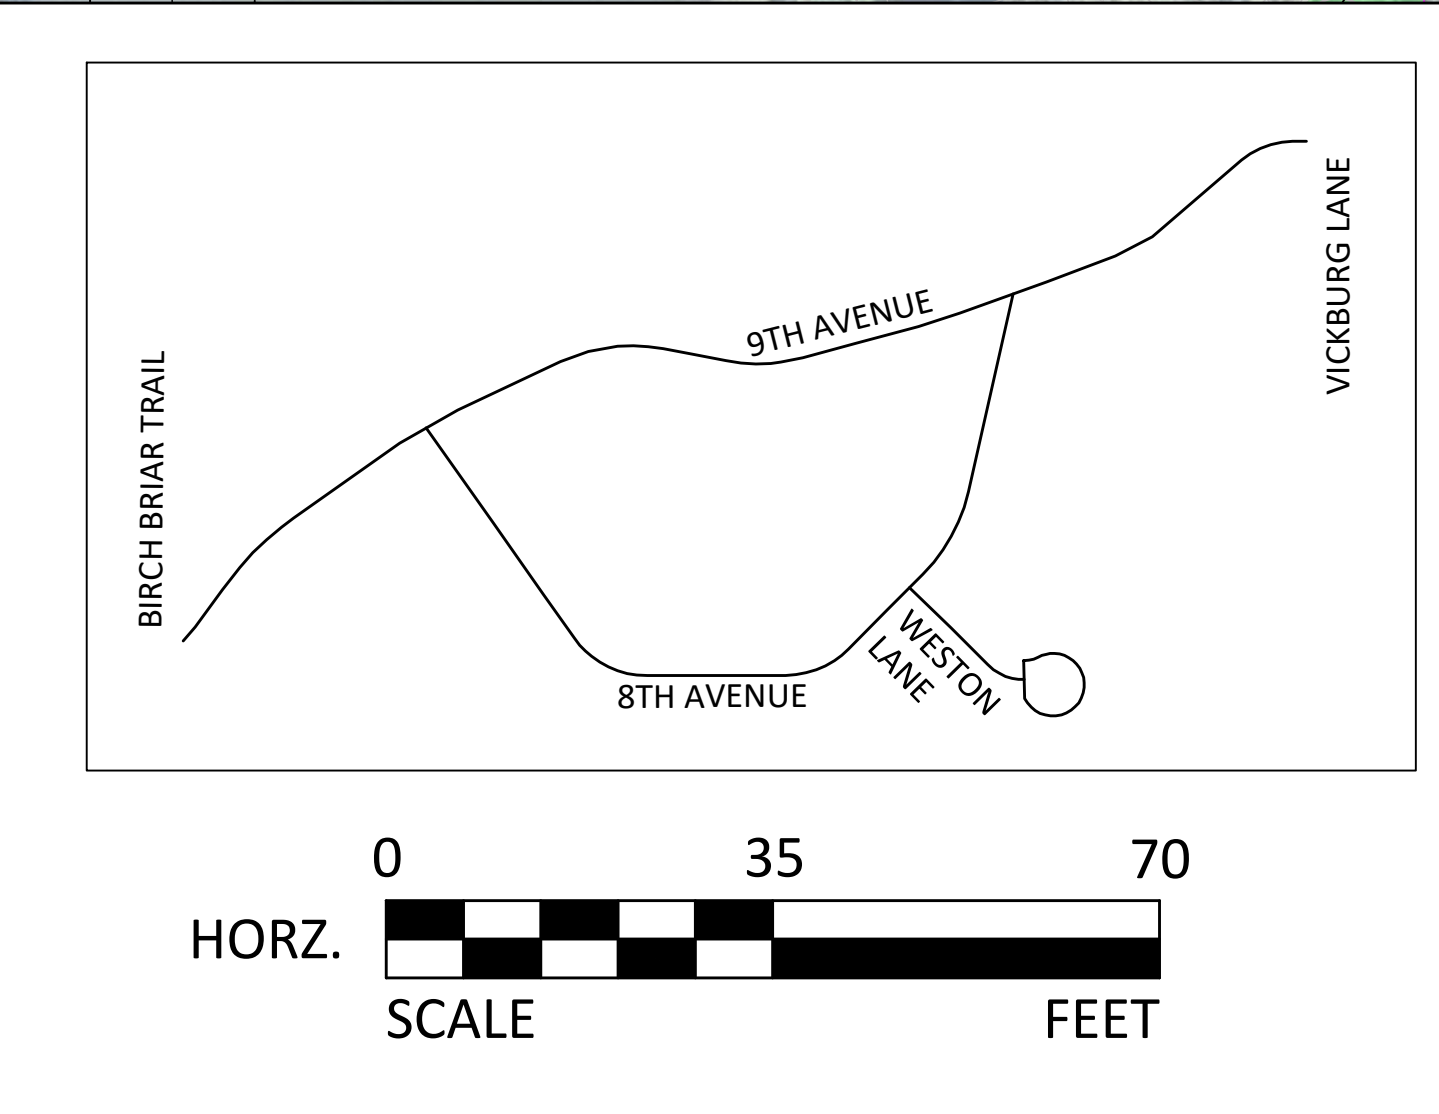

LEGEND

- EXISTING PROPERTY LINE
- EXISTING RIGHT OF WAY
- EXISTING DRAINAGE AND UTILITY EASEMENT
- PROPOSED BITUMINOUS STREET/DRIVEWAY
- PROPOSED CONCRETE DRIVEWAY/SIDEWALK
- PROPOSED GRAVEL SURFACING
- PROPOSED TURF (APPROXIMATE)
- PROPOSED CONCRETE CURB & GUTTER
- PROPOSED RIBBON CURB
- PROPOSED STORM STRUCTURE
- PROPOSED STORM SEWER PIPE
- PROPOSED STORM WATER FEATURE
- TREE REMOVAL

- TREE CLEARING
- EXISTING WATERMAIN
- EXISTING SANITARY MANHOLE
- EXISTING SANITARY SERVICE
- WATERMAIN VALVE
- HYDRANT
- PROPOSED CURBSTOP
- PROPOSED WATERMAIN SERVICE REPLACEMENT
- PROPOSED WATERMAIN
- APPROXIMATE CONSTRUCTION LIMITS
- PROPOSED STREET WIDTH FROM BACK OF CURB TO BACK OF CURB
- EXISTING STREET WIDTH FROM EDGE OF BITUMINOUS TO EDGE OF BITUMINOUS



CITY OF PLYMOUTH

BIRCH BRIAR STREET RECONSTRUCTION

8TH AVENUE 9TH AVENUE WESTON LANE

BOLTON & MENK

NOVEMBER 2025

City of
Plymouth